



GREATER ALLISONVILLE COMMUNITY COUNCIL, INC.
5868 E. 71ST STREET, SUITE E #325
INDIANAPOLIS, IN 46220
Website: www.greaterallisonville.org

January 13, 2015 7:00 pm

Eastwood Middle School, 4401 E. 62nd Street, LGI Room

AGENDA

- Welcome + Introductions of Board Members
- Nomination of Jim Aelick and Jason DeArman as GACC Board Members
- Treasurer's Report – Doug McKee


Old Business

- Alcohol Permits - None

New Business

- Land Use Issue - Sullivan's Hardware
Specifically, reclassification of the properties along N. Tacoma bordering Sullivan's Hardware and along Keystone to CS zoning.
- Discussion by elected officials and Mayor's Neighborhood Liaison-Simon Property discussion

Adjourn NEXT MEETING is Tuesday, February 10, 2015.

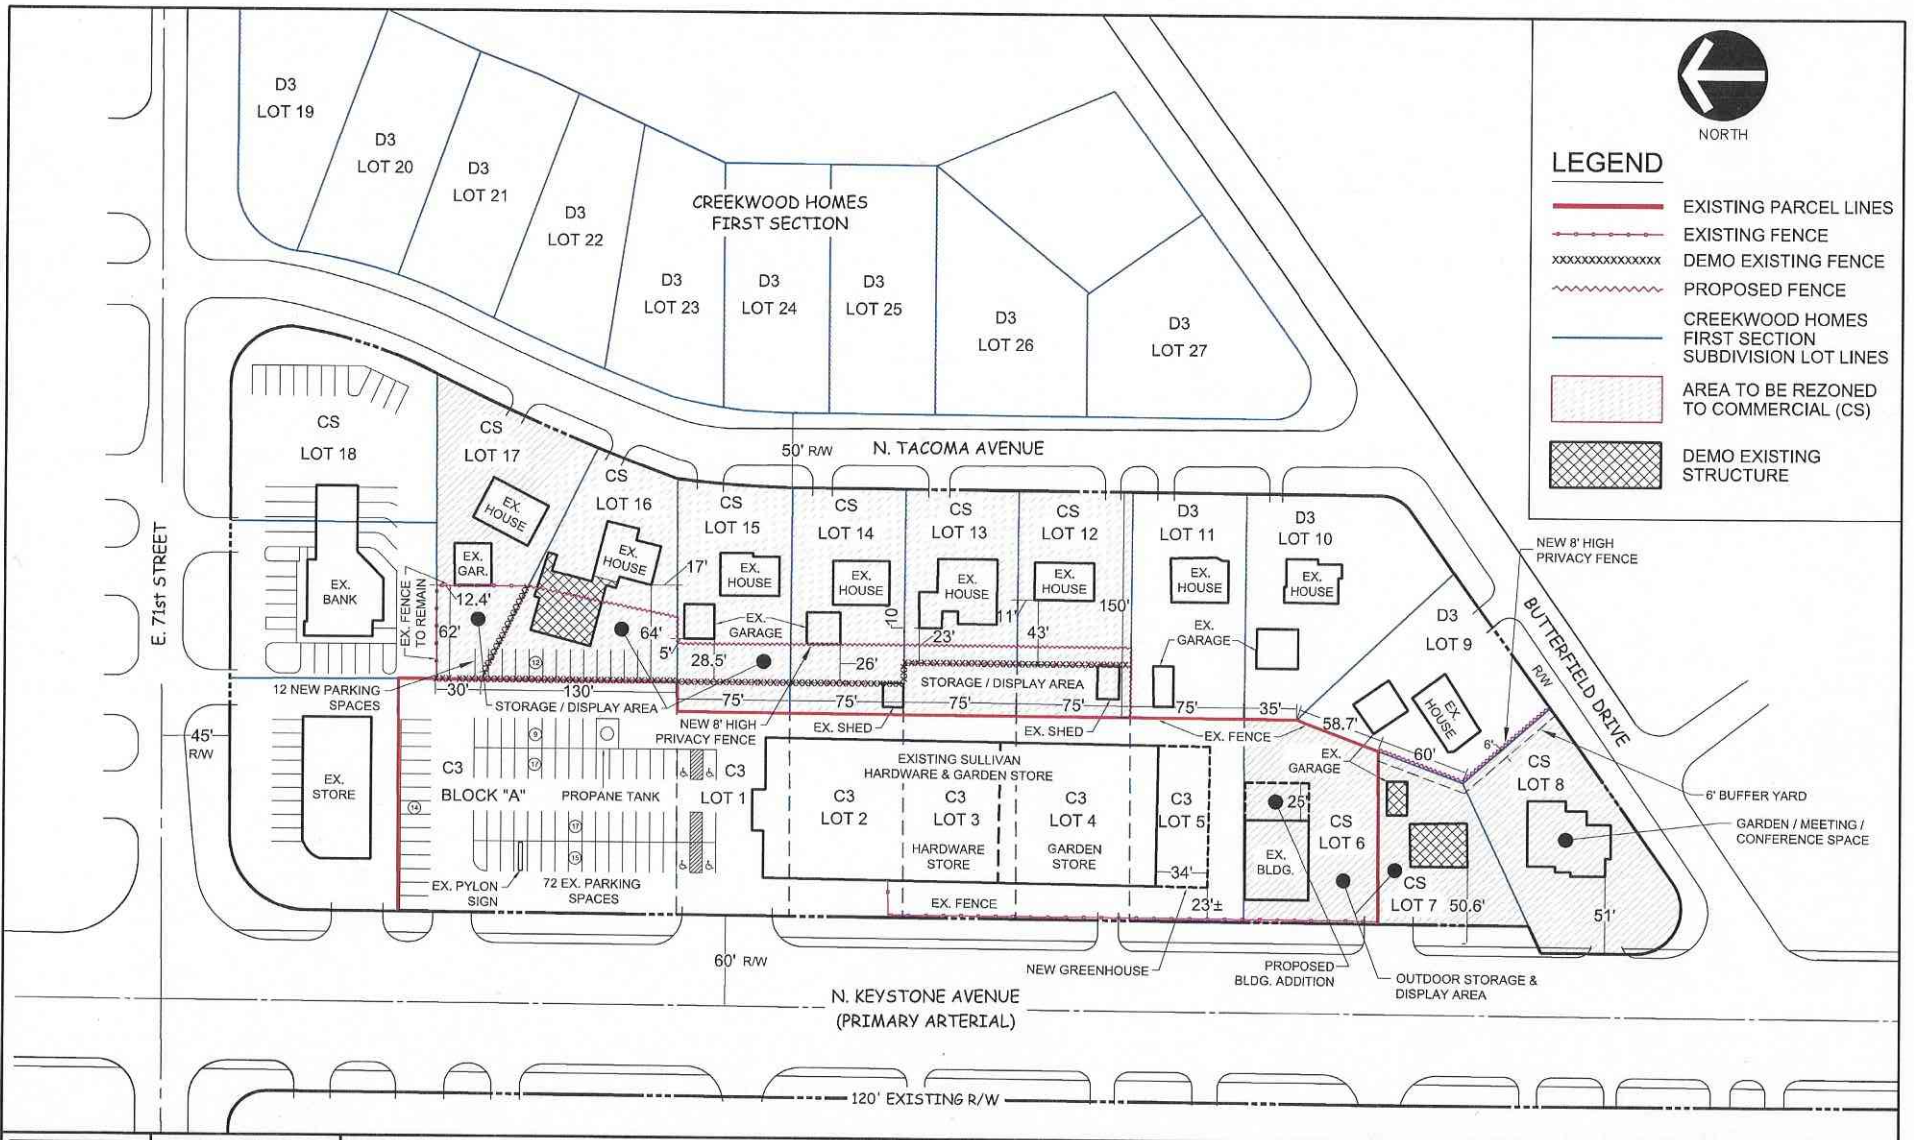

- LEGEND**
- EXISTING PARCEL LINES
 - EXISTING FENCE
 - DEMO EXISTING FENCE
 - PROPOSED FENCE
 - CREEKWOOD HOMES FIRST SECTION SUBDIVISION LOT LINES
 - AREA TO BE REZONED TO COMMERCIAL (CS)
 - DEMO EXISTING STRUCTURE

PROJECT NUMBER
PSL.001

EX1

DATE: 12/03/14
DWN. BY: KPB
CHKD. BY: BSC
SCALE: 1" = 80'

ZONING SITE PLAN EXHIBIT
6955 N. KEYSTONE AVENUE
INDIANAPOLIS, INDIANA 46220

CIVIL SITE GROUP, INC.
160 W. CARMEL DRIVE, SUITE 240
CARMEL, INDIANA 46032
(317) 810-1677 / (Fax) 810-1679

Civil Site
GROUP, INC.